



2H+K+S 42,5m<sup>2</sup>

Pohja 1:75

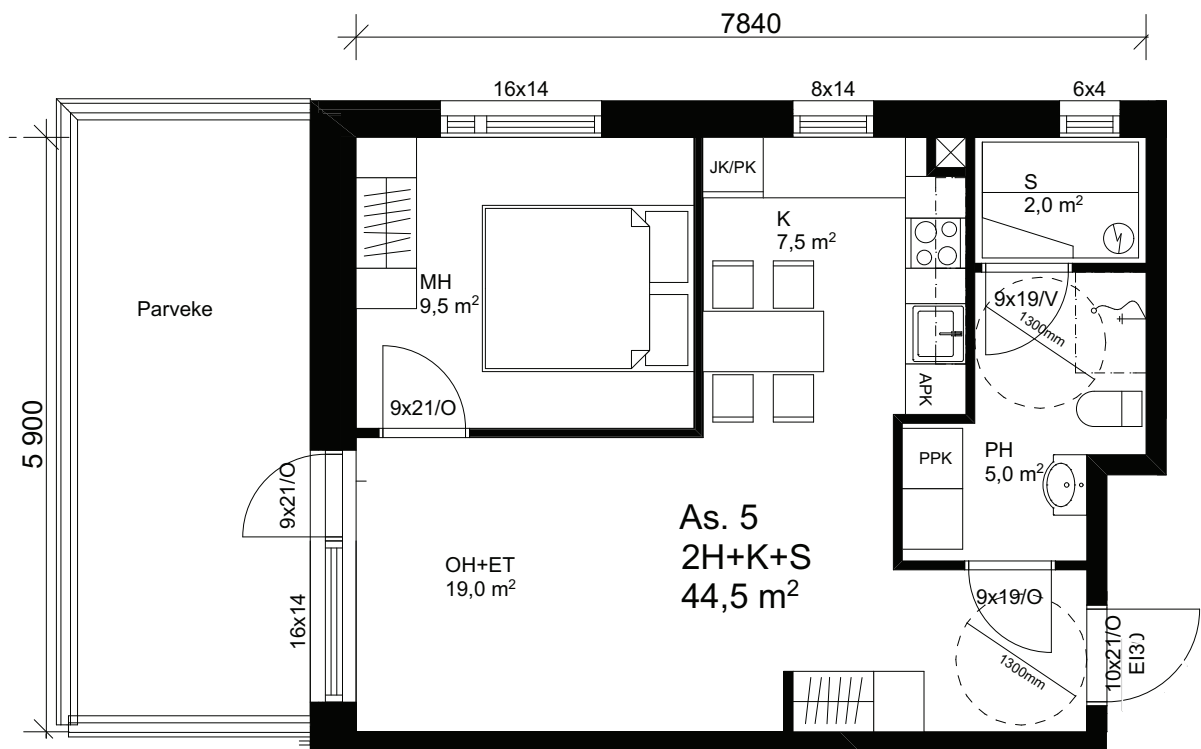


2H+K+S 44,5m<sup>2</sup>

Pohja 1:75

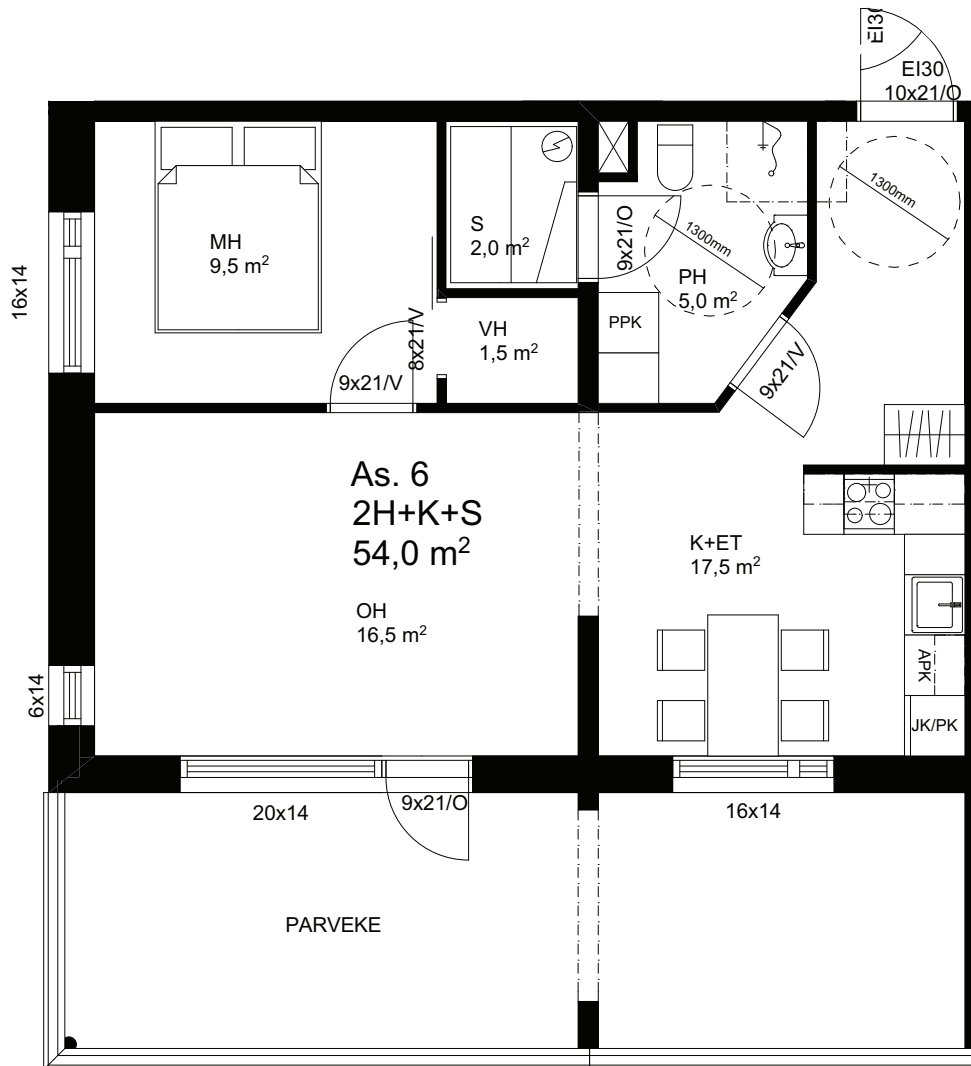


2H+K+S 54,0m<sup>2</sup>

Pohja 1:75

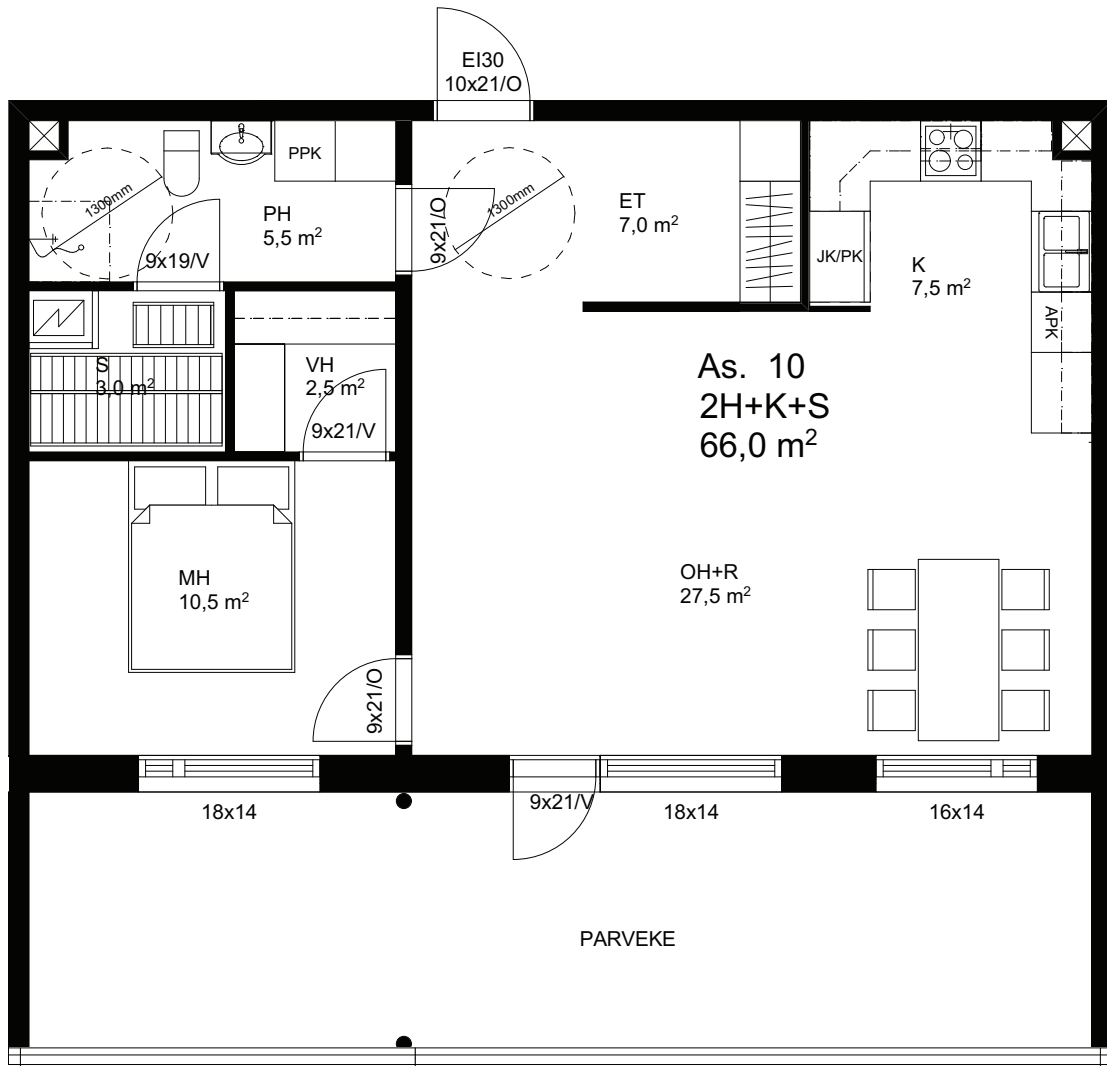


2H+K+S 66,0m<sup>2</sup>

Pohja 1:75

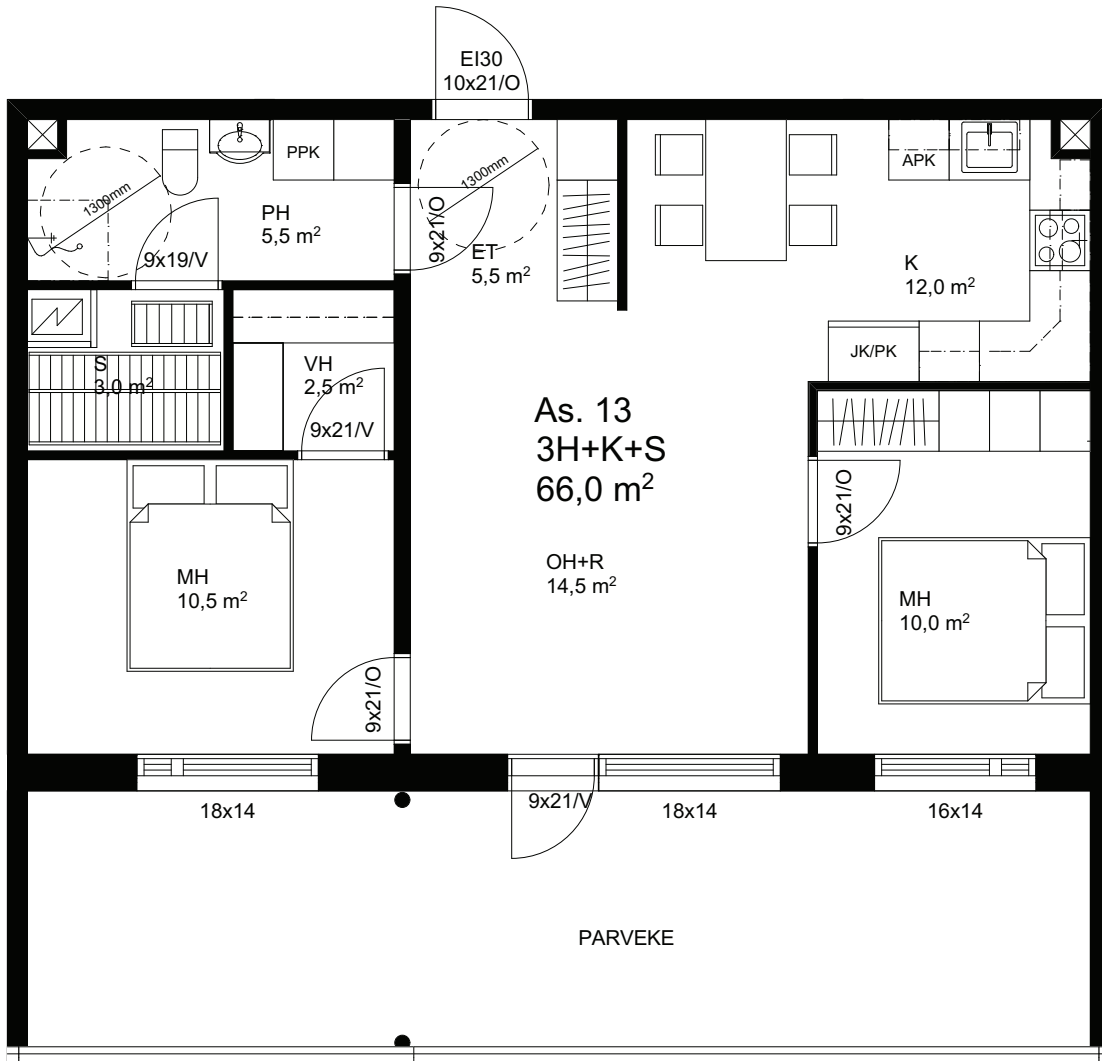

3H+K+S 66,0m<sup>2</sup>

Pohja 1:75

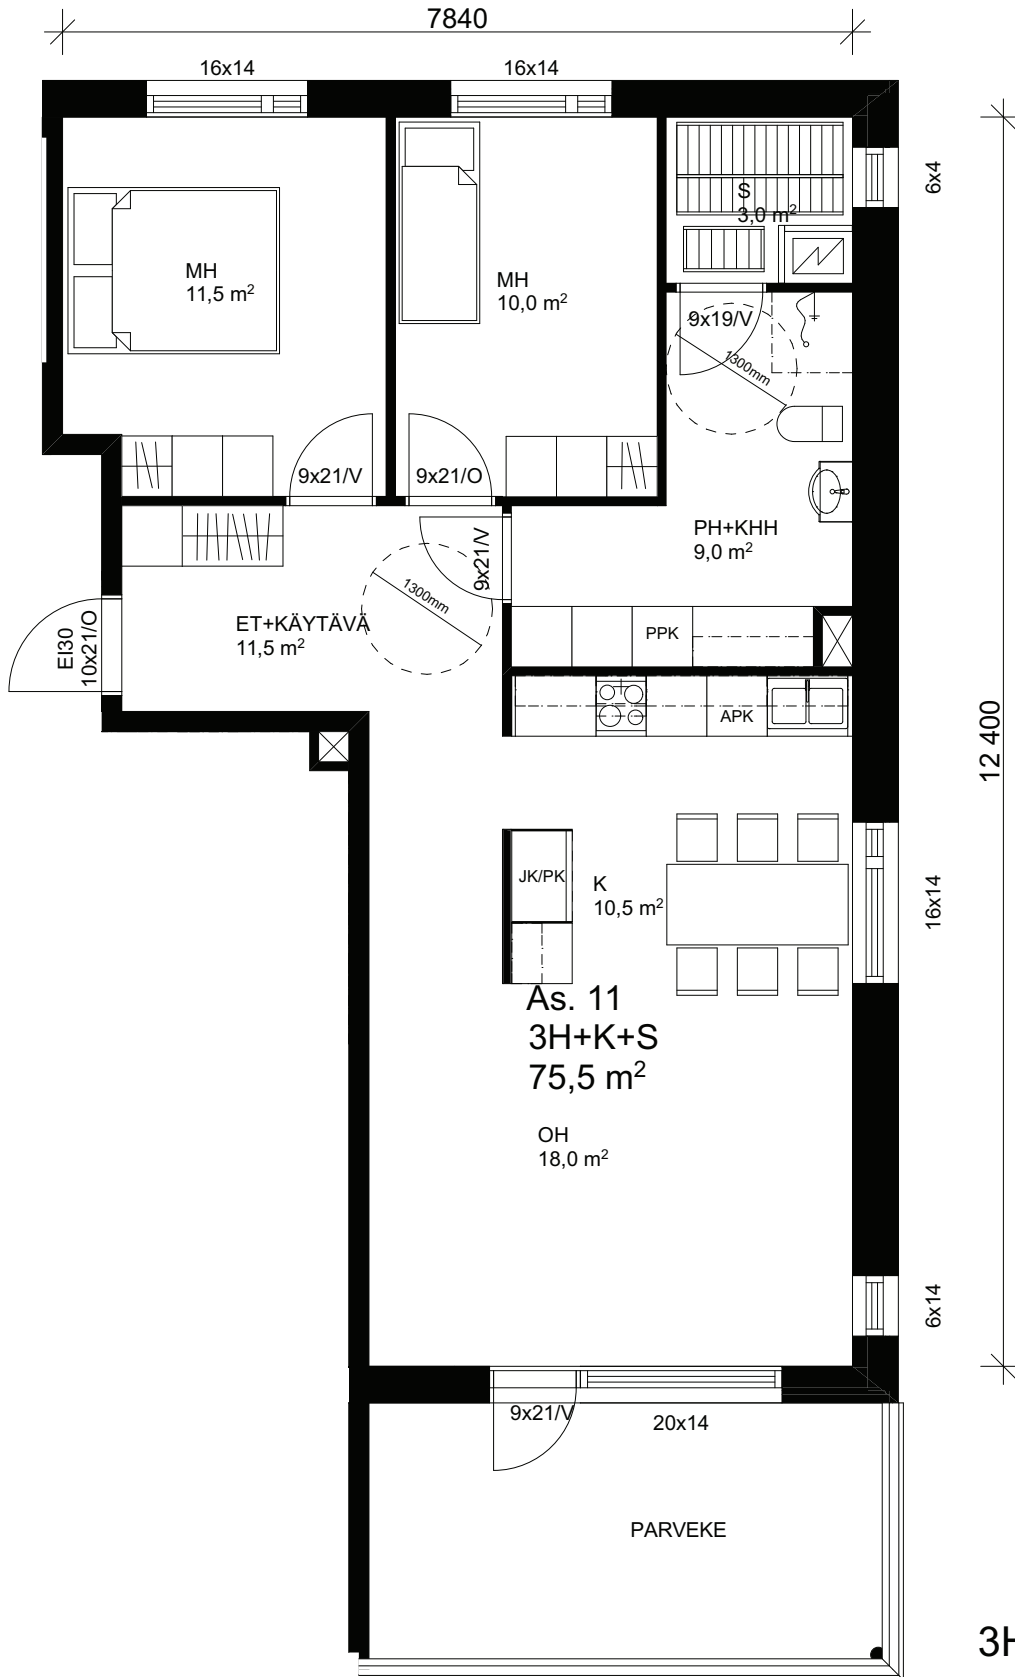

3H+K+S 75,5m<sup>2</sup>

Pohja 1:75

