



**NOU
PLAN**

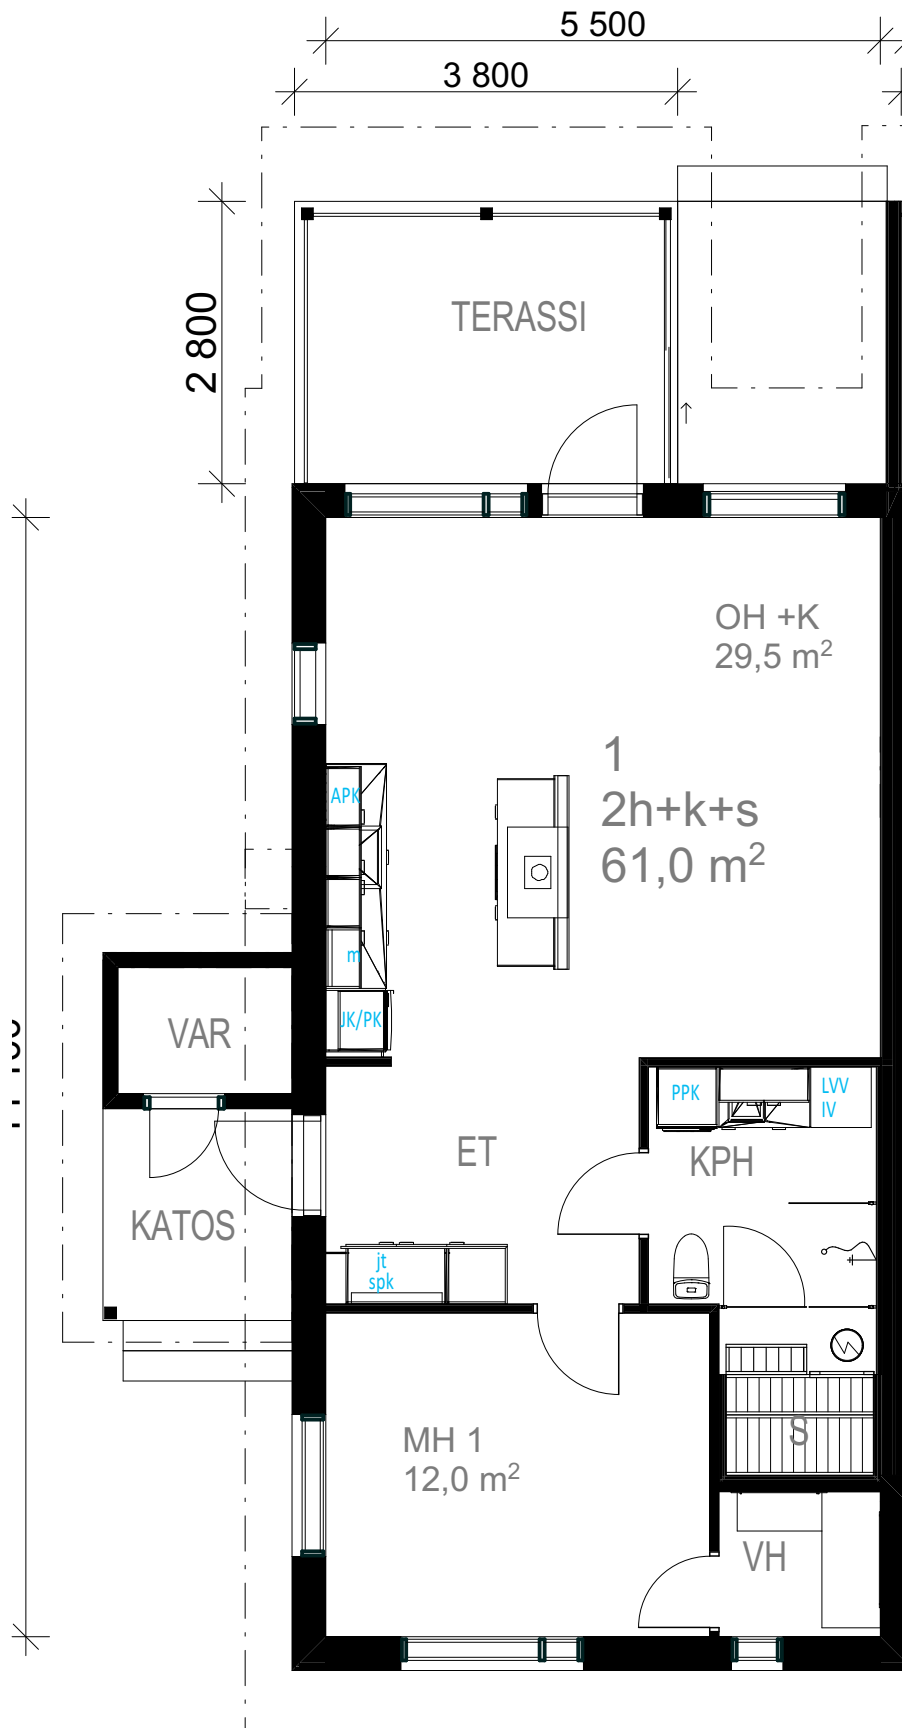

As. A1

2h+k+s

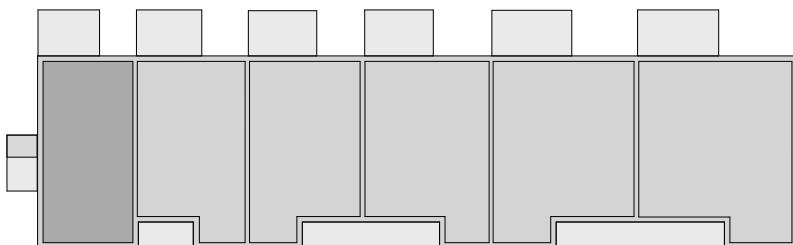

Savon Laaturakennus Oy
AS. Oy Iisalmen Resiinarinne
1.2.2021/jn 1:75