



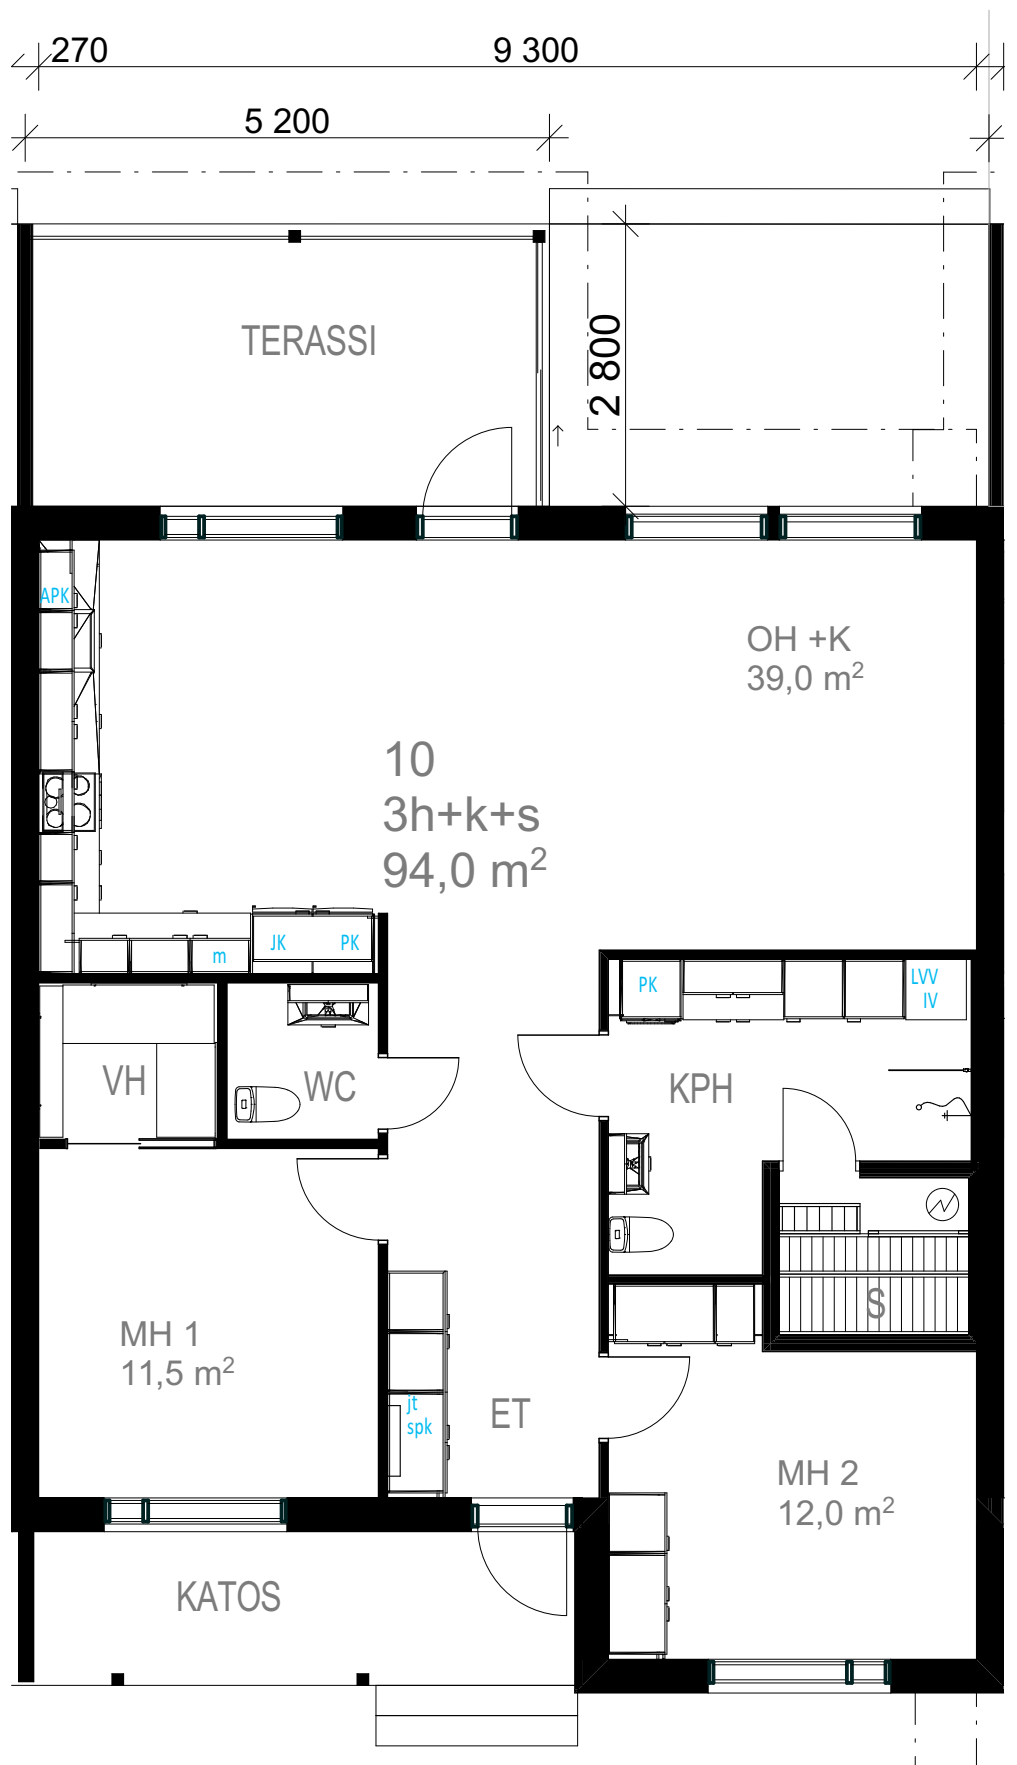

As. B10

3h+k+s

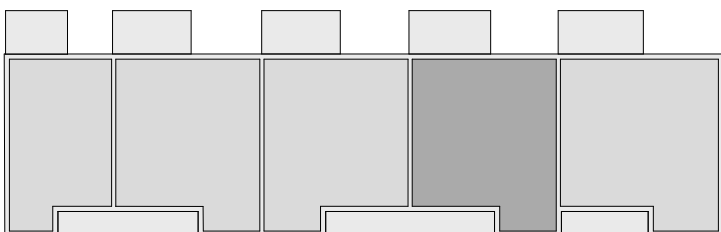

Savon Laaturakennus Oy
AS. Oy Iisalmen Resiinarinne
1:75 1.2.2021/jn