



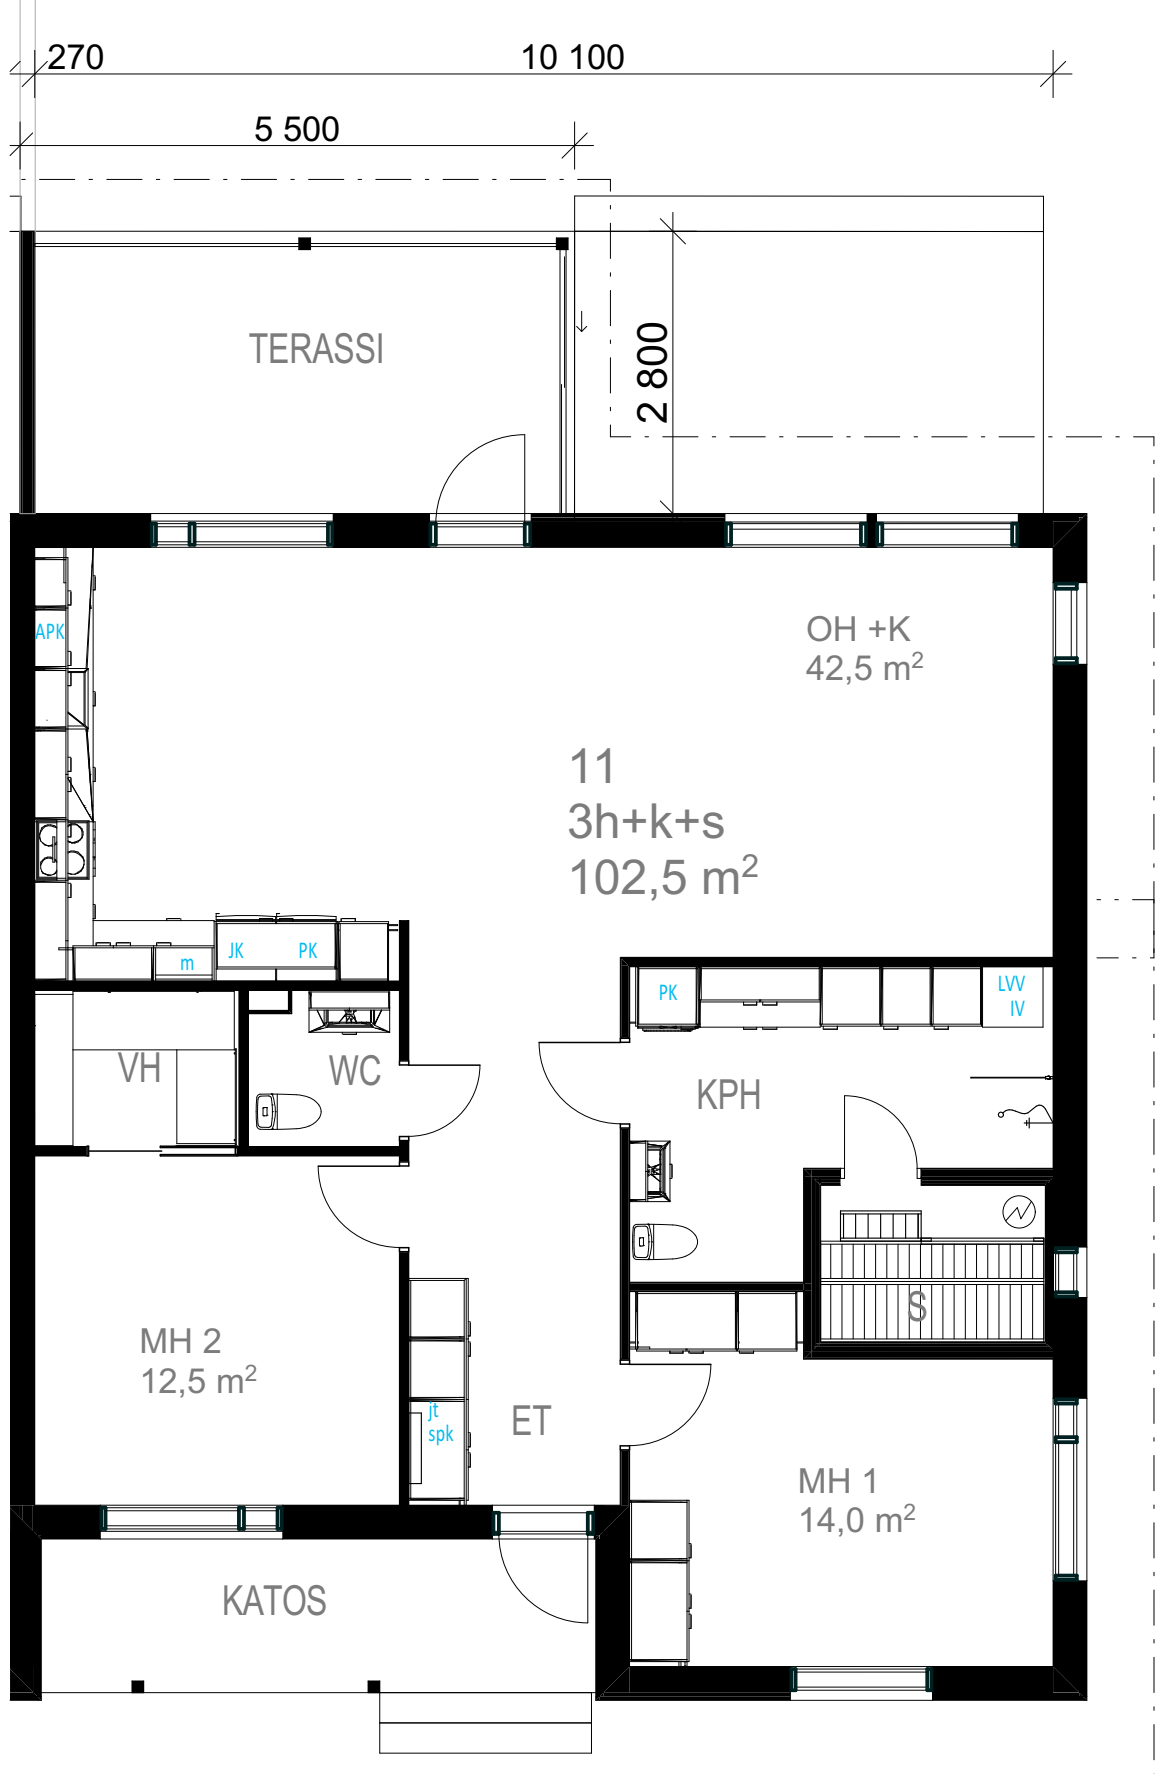

As. B11

4h+k+s

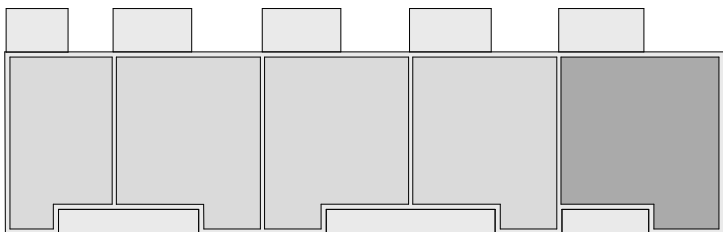

Savon Laaturakennus Oy
 AS. Oy Iisalmen Resiinarinne
 1:75 1.2.2021/jn