



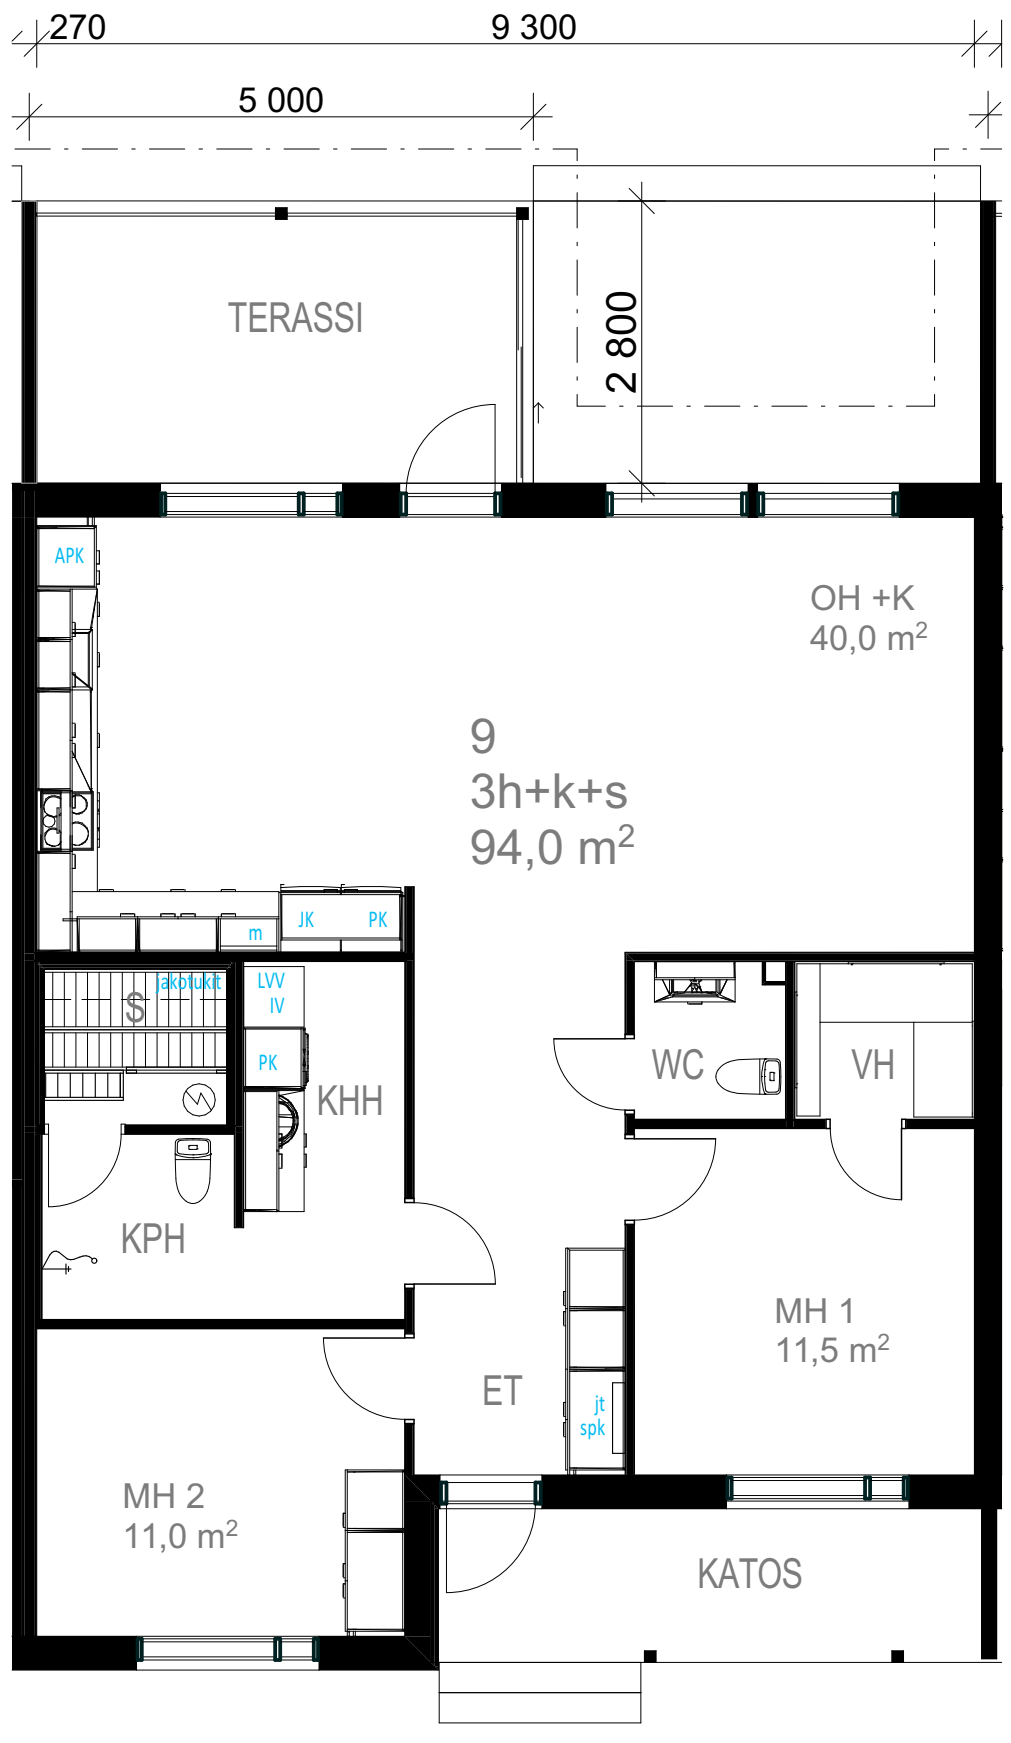

As. B9

3h+k+s

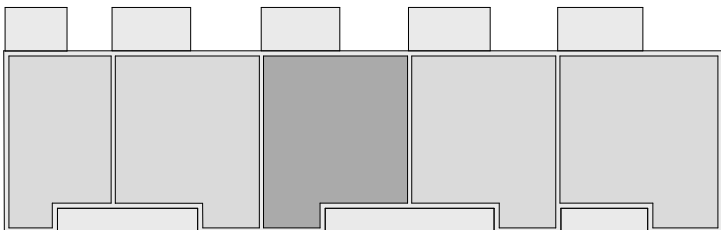

Savon Laaturakennus Oy
 AS. Oy Iisalmen Resiinarinne
 1:75 1.2.2021/jn